


EWALD TAJBAKSH
ARCHITECTURE
1175 FOLSOM STREET
S E C O N D F L O O R
SAN FRANCISCO 94103
P H O N E 415.553.0700
F A X 415.553.0702

1. PRELIMINARY PRICING	06.17.10
2. REVISIONS	01.24.12
3. FINAL PRICING	02.23.12
4. REVISIONS TO PRICING SET	02.27.12
5. RE-DESIGN FOR PRELIM PRICING	04.23.14
6. progress pricing	08.07.14
7. progress pricing	10.09.14
8. CONTRACTOR PRICING	04.03.15
9. CONTRACTOR PRICING	04.03.15
10. BUILDING PERMIT	06.04.15

FLOOR PLANS,
NOTES

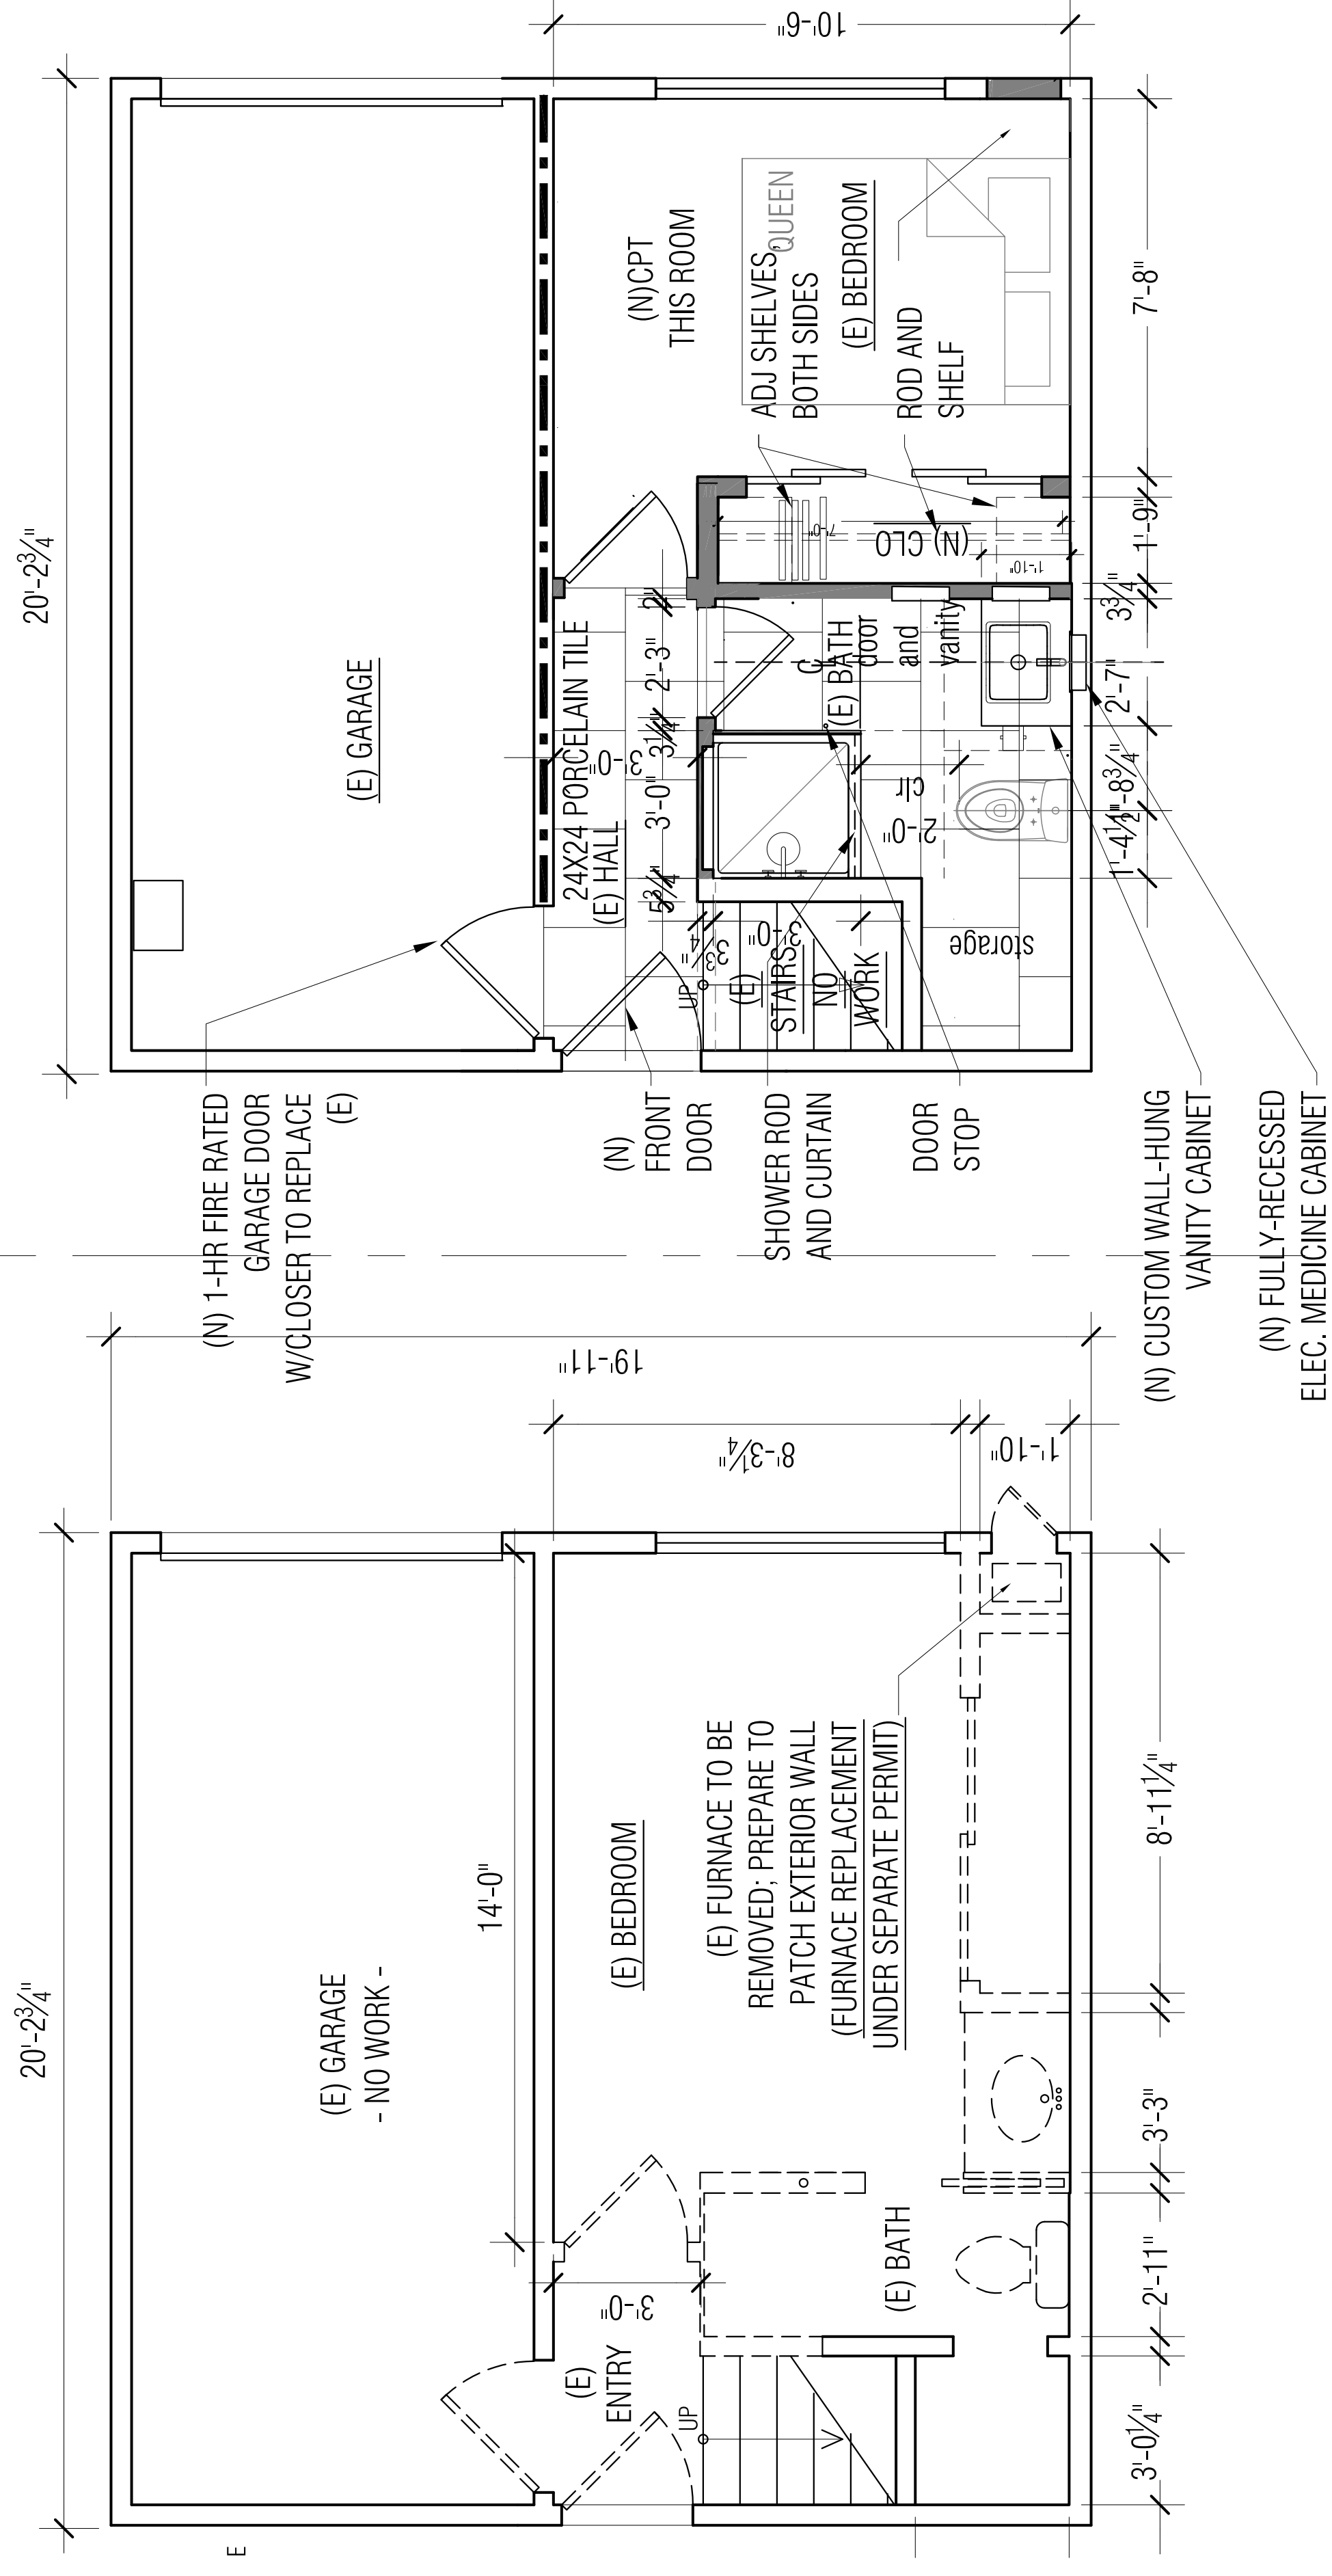

2 NEW FIRST LEVEL FLOOR PLAN
1/4" = 1'-0"

3 CEILING LIGHTING/ELECTRICAL PLAN
1/4" = 1'-0"

- FINISHES:
1. FLOOR TILE: SIZE AND TYPE T.B.D.
 2. CABINET WOOD VENEER: NATURAL WALNUT VENEER PLYWOOD; STAIN T.B.D.
 3. STONE COUNTERTOP: 3/4" CEASARSTONE SLAB. NO 2141
 4. SHOWER PAN: SAME AS FLOOR TILE. T.B.D.
 5. WALL TILE: SIZE AND TYPE T.B.D.

- FIXTURES AND FINISHES SCHEDULE:
1. VANITY SINK: KOHLER KATHRYN K2330
 2. SINK FAUCET: DVI DD35109100144
 3. TOILET: TOTO ACQUIA DUAL FLUSH
 4. VANITY CABINET: CUSTOM WALL HUNG; NATURAL MAHOGANY WOOD VENEER; COUNTERTOP: 3/4" CEASARSTONE-6600 ORGANIC WHITE WITH 1 1/2" STRAIGHT LAMINATED EDGE. HARDWARE T.B.D. (3) ROBERN FLAT MIRROR FRAMELESS, FULLY RECESSED (2 WITH ELEC. OUTLETS, 1 WITHOUT) SEE ELEVATIONS
 6. SHOWER PAN: TILE PAN FLOOR, THRESHOLD WALLS AND THRESHOLD SURFACE TO MATCH FLOOR TILE IN BATHROOM
 7. SHOWER CURTAIN ROD: SATIN NICKEL, 1" DIA.
 8. WALL LIGHT FIXTURE OVER VANITY: LUMENS LINE DWELED BATH BAR 24" MODEL
 9. EXHAUST FAN: PANASONIC WHISPER FIT CEILING FAN (110 CFM (FV-11VF2)
 10. SHOWER FAUCET: DVI 2 FUNCTION DD35100600144
 11. SHOWER HEAD: DVI DD3510075144 REM
 12. HANDHELD SHOWER HOLDER: KOHLER K14791
 13. WALL AND FLOOR TILE: T.B.D.
 14. TP HOLDER: RESTO HWWR MODERN, SATIN NICKEL
 15. RECESSED CEILING CAN LIGHTS: ELCO 4" DIA. AIRTIGHT L.E.D. FIXTURES. PROVIDE GLASS TRIM FOR SHOWER TRIM
 16. BEDROOM CARPETTING: CLIENT SUPPLIED/INSTALLED
 17. BEDROOM CLOSET : (4) WOOD SLIDING CLOSET DOORS
 18. DOORS: SOLID WOOD SHAKER PANEL, SQUARE STICKING PAINT GRADE, SWING DOORS WITH GLASS WHERE APPLIES. HARDWARE: BALDWIN RESERVE SERIES SQUARE LEVER, PASSAGE; SQUARE ROSETTE, LEFT HINGE. (PROVIDE PRIVACY LOCK AT BATHROOM DOOR) (AT ENTRANCE DOOR: USE BALDWIN RESERVE SERIES SEATTLE HANDLESET SINGLE CYLINDER, SQUARE LEVER, SQUARE ROSETTE, RIGHT HAND)
 19. ELECTRICAL LIGHT SWITCHES: LUTRON MAESTRO DIMMING SWITCHES, COLOR FOR DEVICE AND COVERPLATE T.B.D.
 - 20.
 21. TOWEL BARS: N.A.
 22. ALL SCHLUTER STRIP FINISHES TO BE IN SATIN NICKEL WHERE APPLICABLE

(N) COMBO BOILER (NAVIEN NCB 180) UNDER SEPARATE PERMIT

(N) EXHAUST FAN TO REPLACE (E)

LINE FRAMING AT MED CABINET WITH 5/8" TYPE "X" DRYWALL

(N)PT THIS ROOM

ADJ. SHELVES BOTH SIDES (E) BEDROOM

ROD AND SHELF

(E) BATH and vanity

(E) GARAGE - NO WORK -

(E) HALL

24X24 PORCELAIN TILE

(N) 1-HR FIRE RATED GARAGE DOOR W/CLOSER TO REPLACE (E)

(N) CUSTOM WALL-HUNG VANITY CABINET

(N) FULLY-RECESSED ELEC. MEDICINE CABINET

